


Units #1 & #2

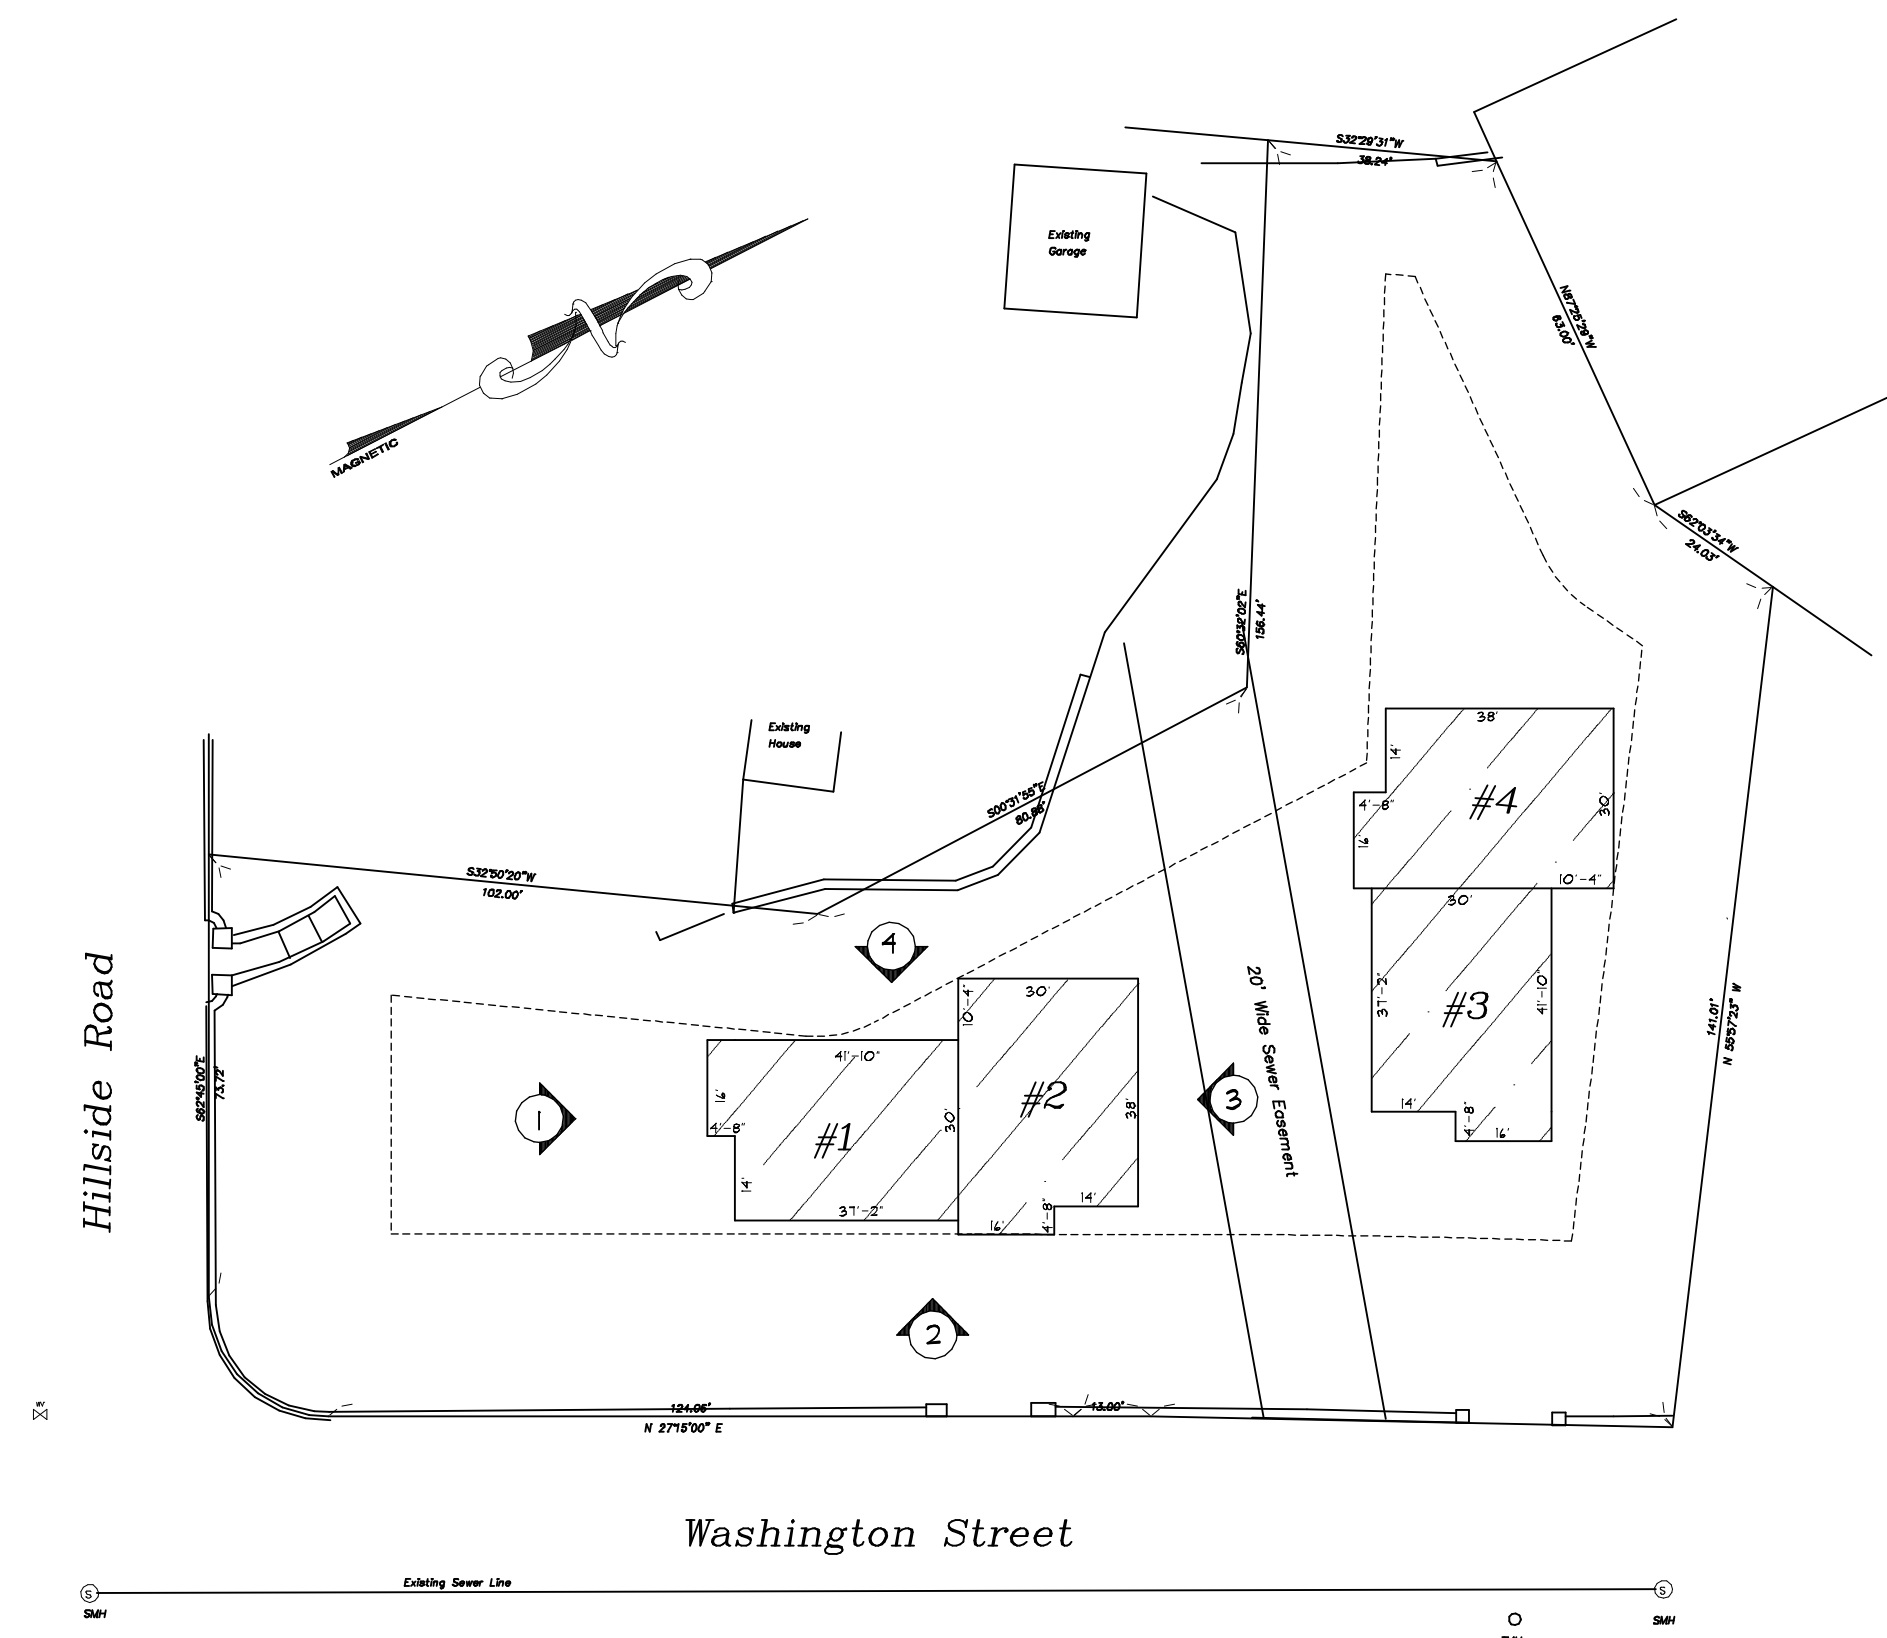

Site Key (no scale)



1 UNIT #1 SOUTH ELEVATION
 SCALE: 1/8" = 1'-0"



2 UNITS #1 & #2 EAST ELEVATION
 SCALE: 1/8" = 1'-0"



3 UNIT #2 NORTH ELEVATION
 SCALE: 1/8" = 1'-0"



4 UNITS #1 & #2 WEST ELEVATION
 SCALE: 1/8" = 1'-0"