


Hillside Estates
 Washington St. Wellesley, MA
 Elevations 2.20.07

Units #3 & #4

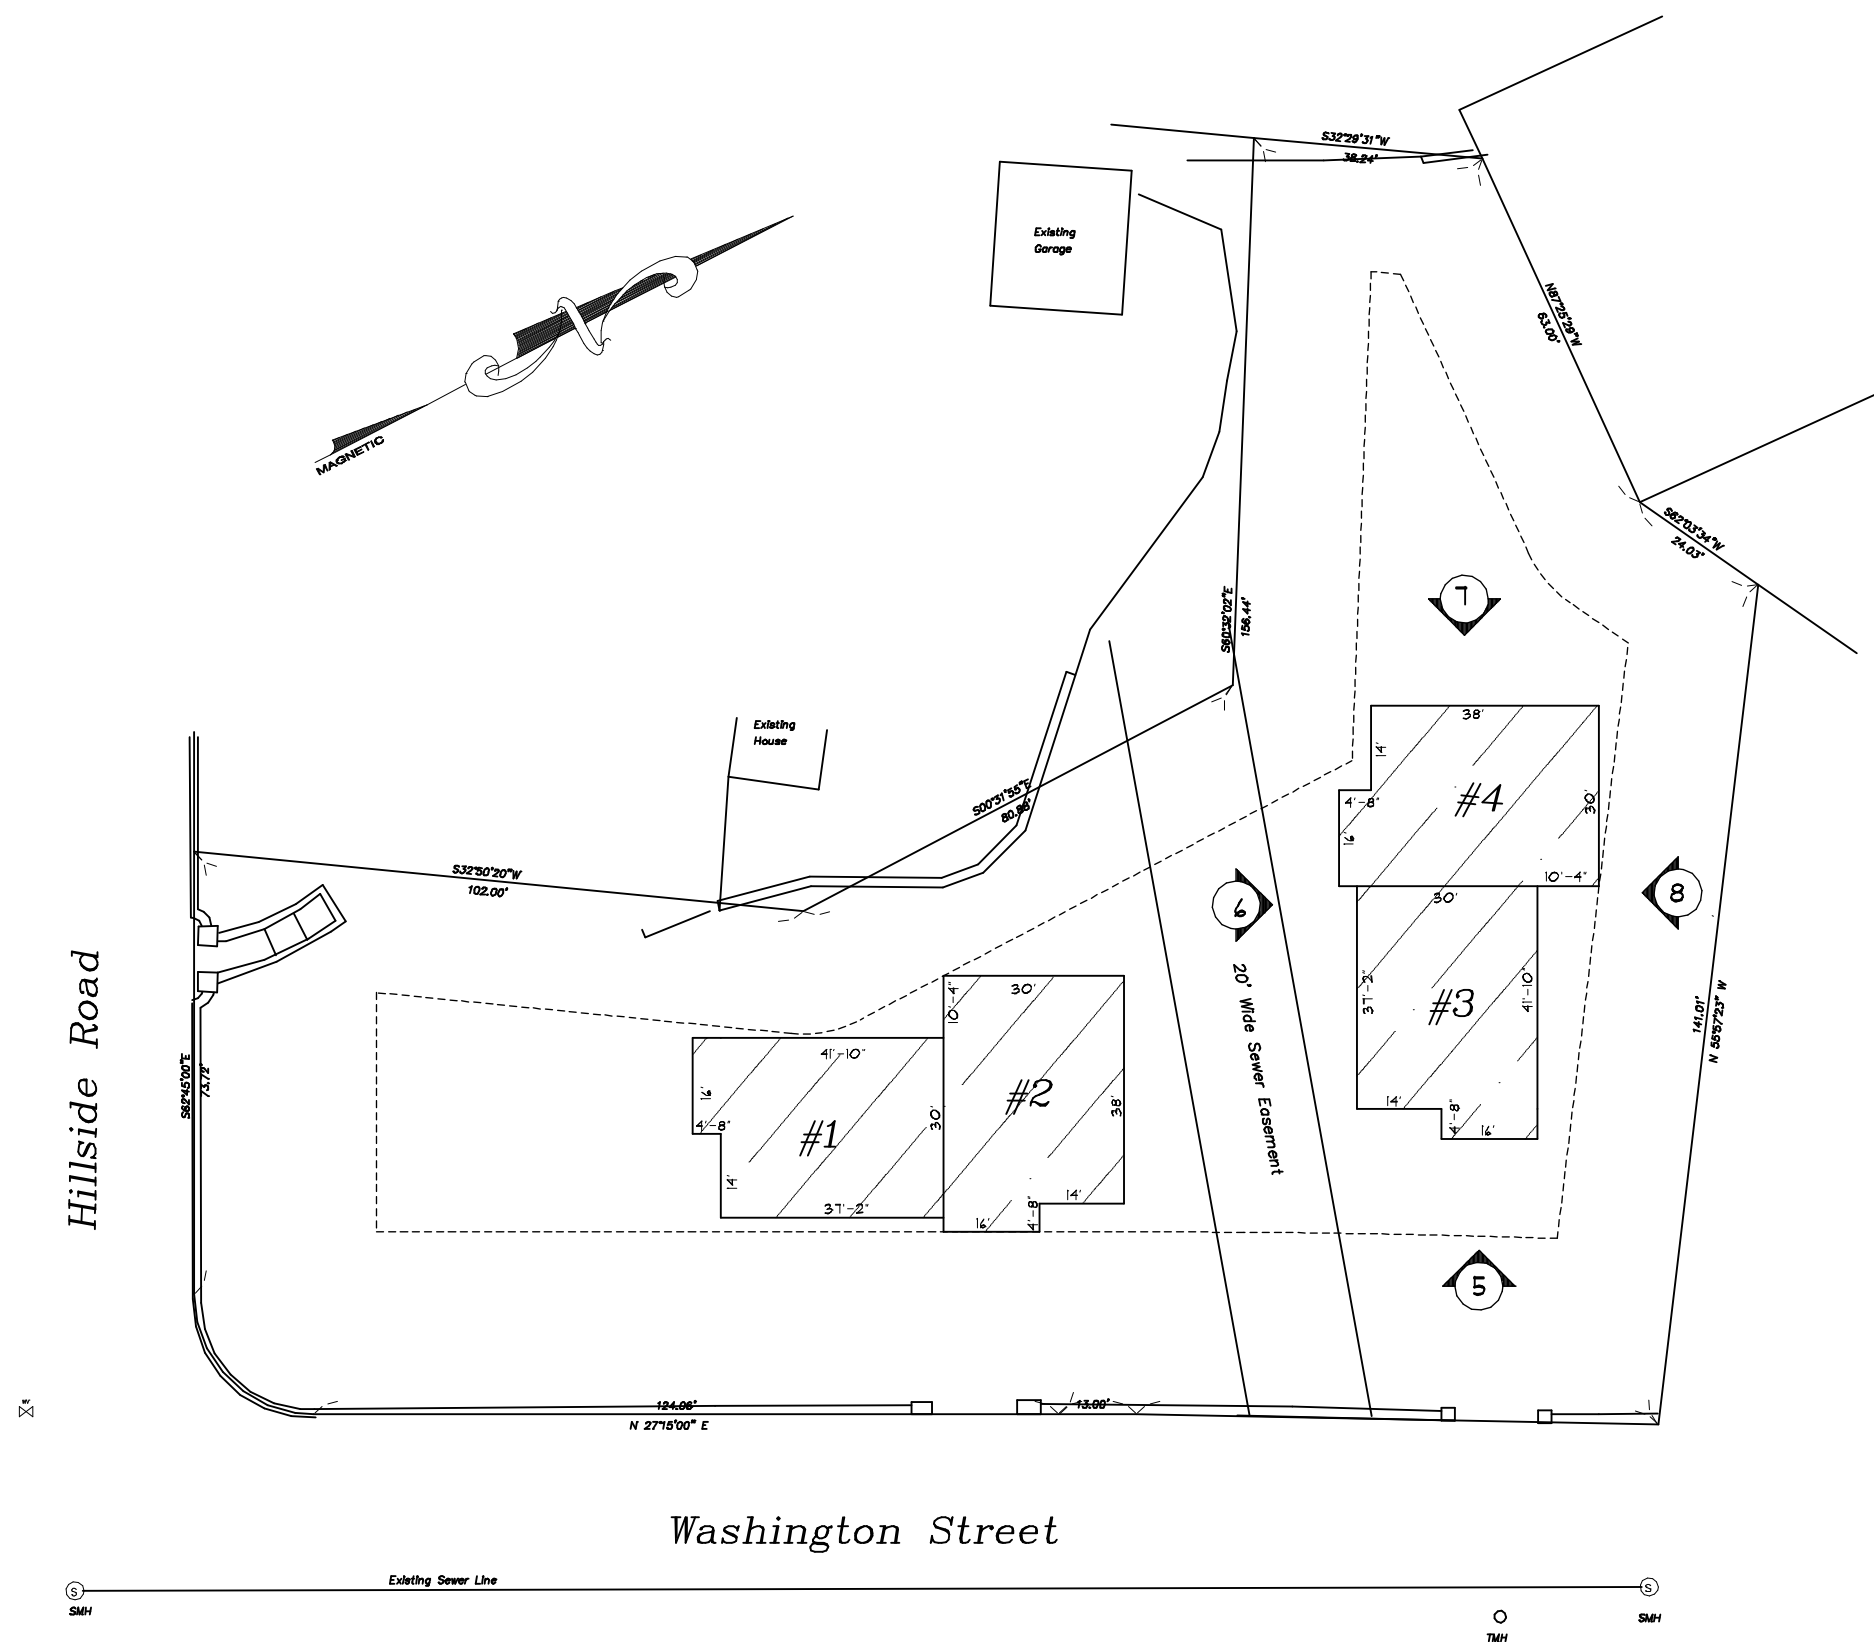

Site Key (no scale)



5 UNIT #3 EAST ELEVATION
 SCALE: 1/8" = 1'-0"



6 UNITS #3 & #4 SOUTH ELEVATION
 SCALE: 1/8" = 1'-0"



7 UNIT #4 WEST ELEVATION
 SCALE: 1/8" = 1'-0"



8 UNITS #3 & #4 NORTH ELEVATION
 SCALE: 1/8" = 1'-0"