


Hillside Estates  
 Washington St. Wellesley, MA  
 Requested Drawings 4.27.07

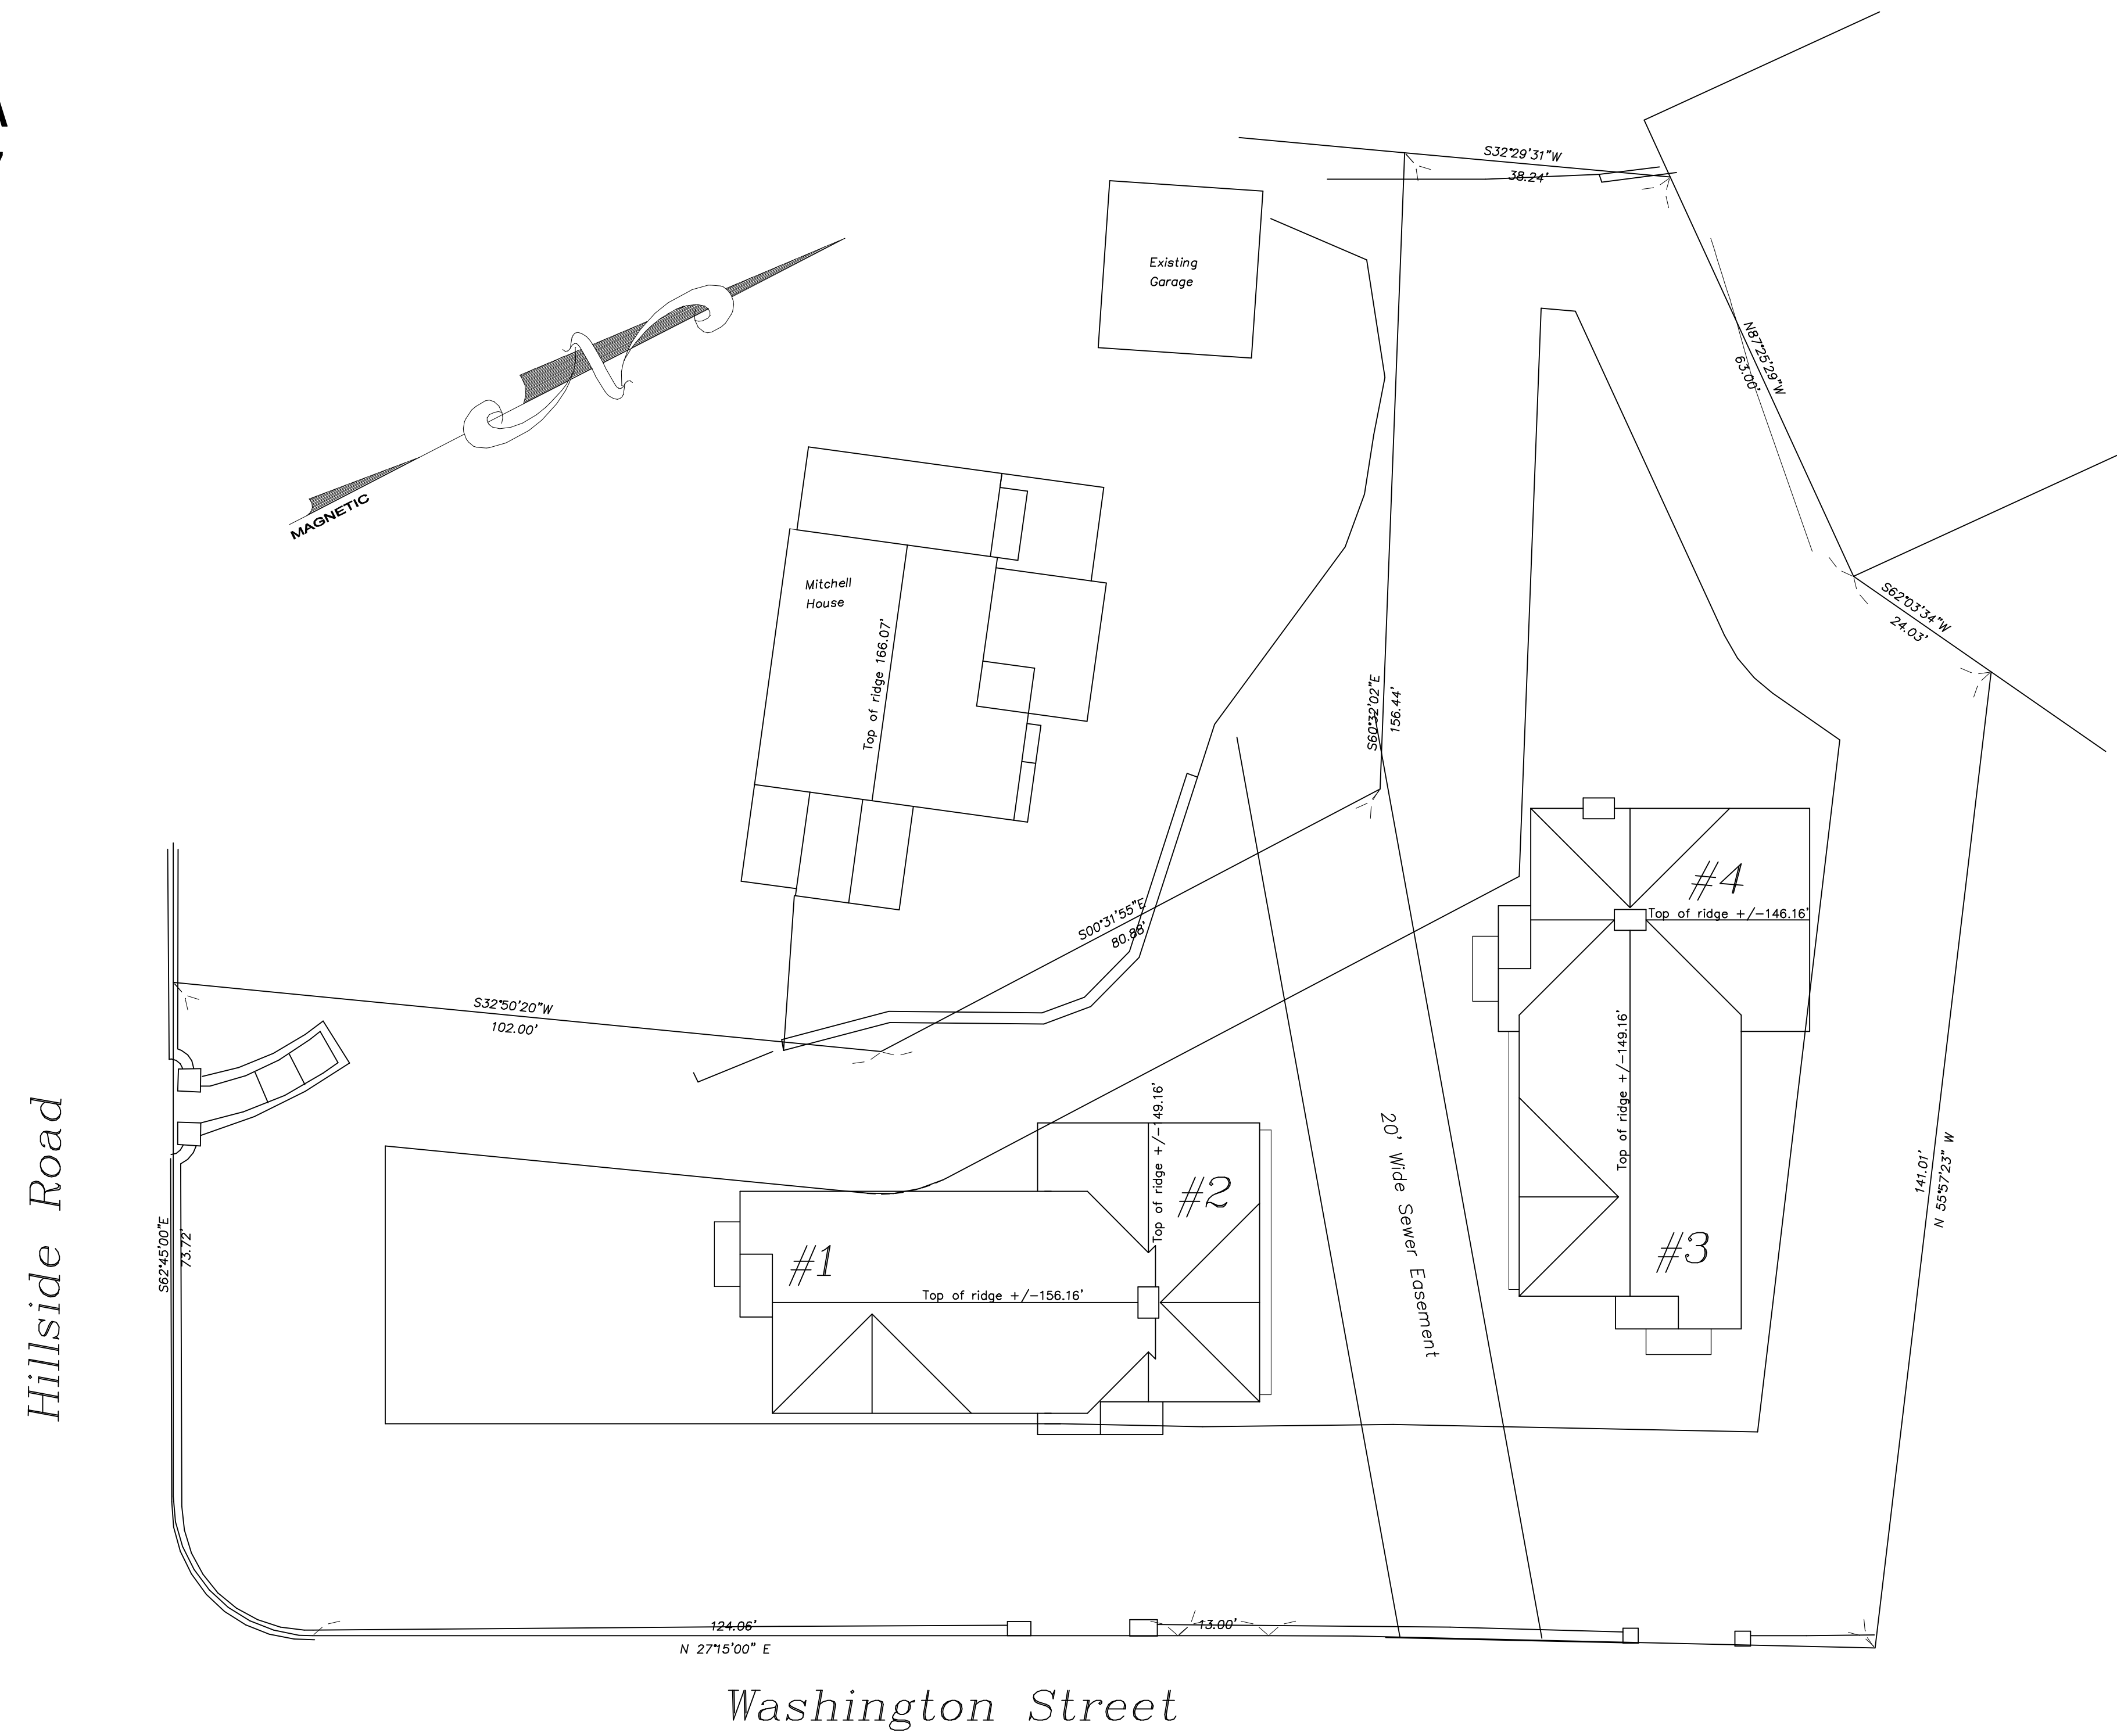

① ROOF PLANS  
 SCALE: 1/4" = 1'-0"



② WASHINGTON ST. SITE SECTION/ELEVATION  
 SCALE: 1/4" = 1'-0"