



Hillside Estates

Washington St. Wellesley, MA
Plans 2.20.07


Units #1 & #2

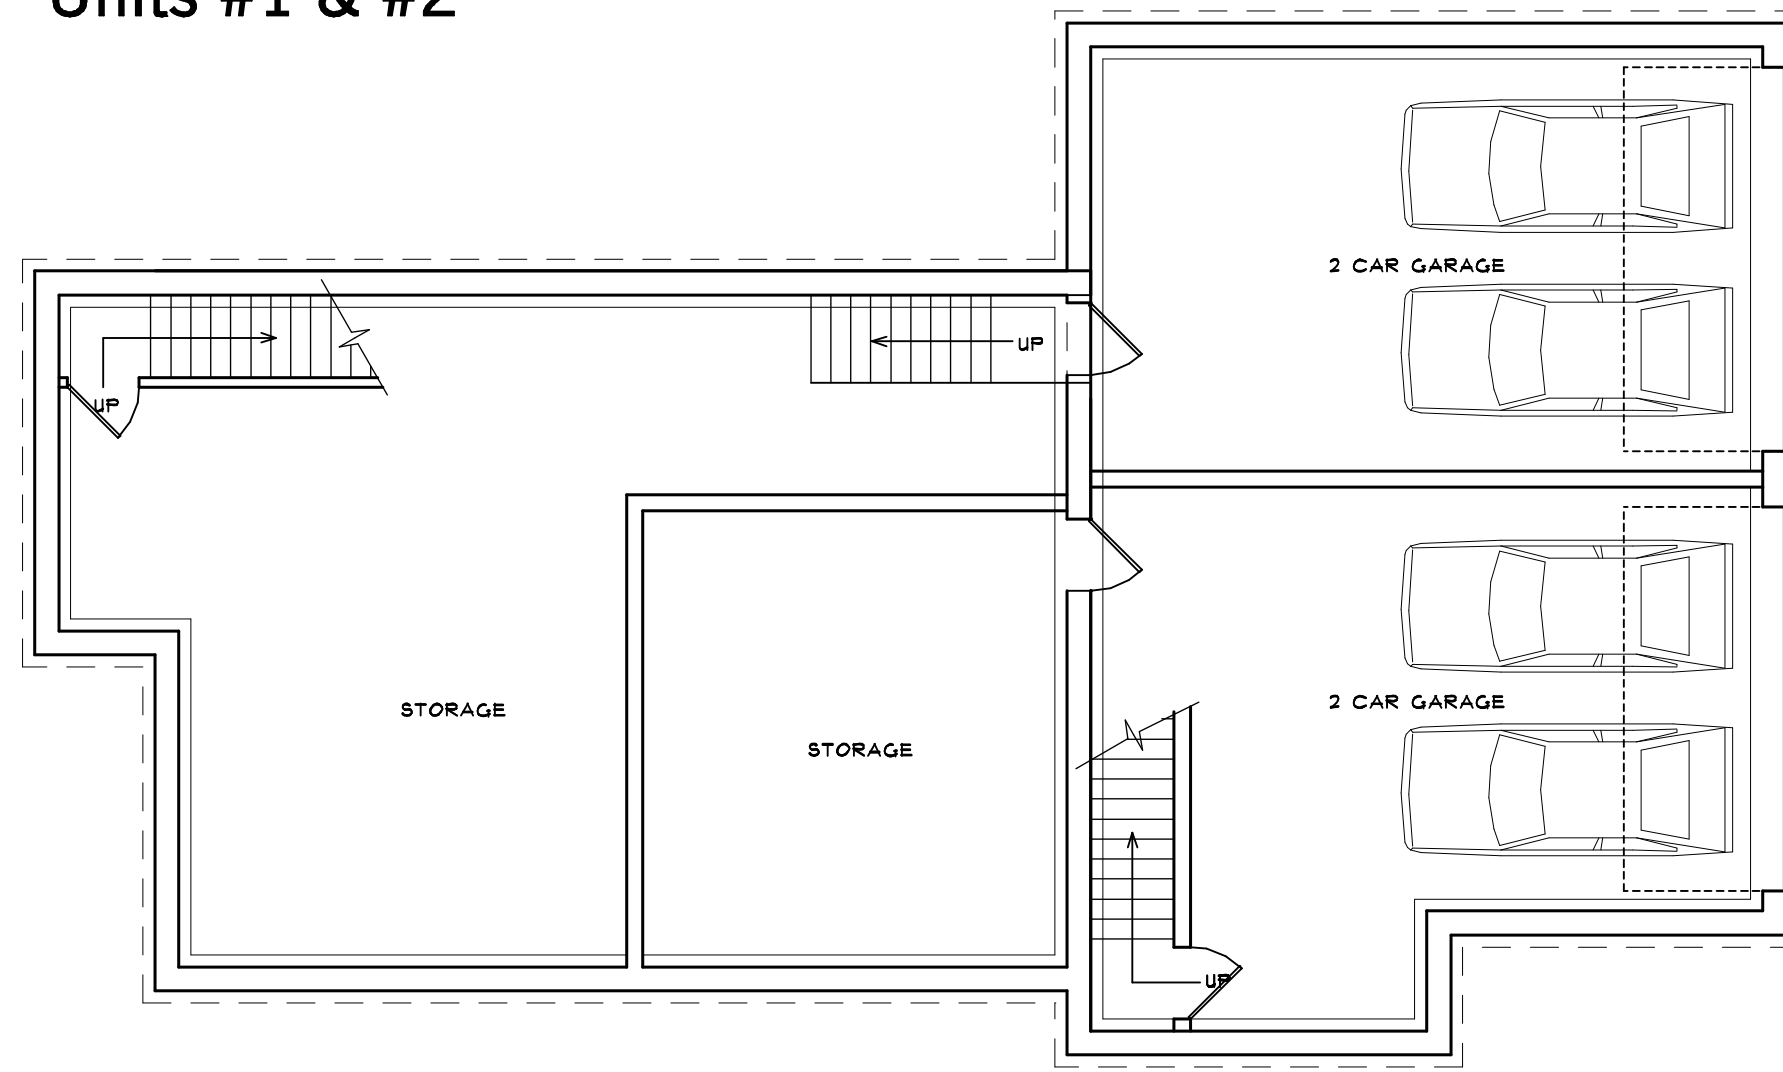

1 BASEMENT PLANS
SCALE: 1/8" = 1'-0"

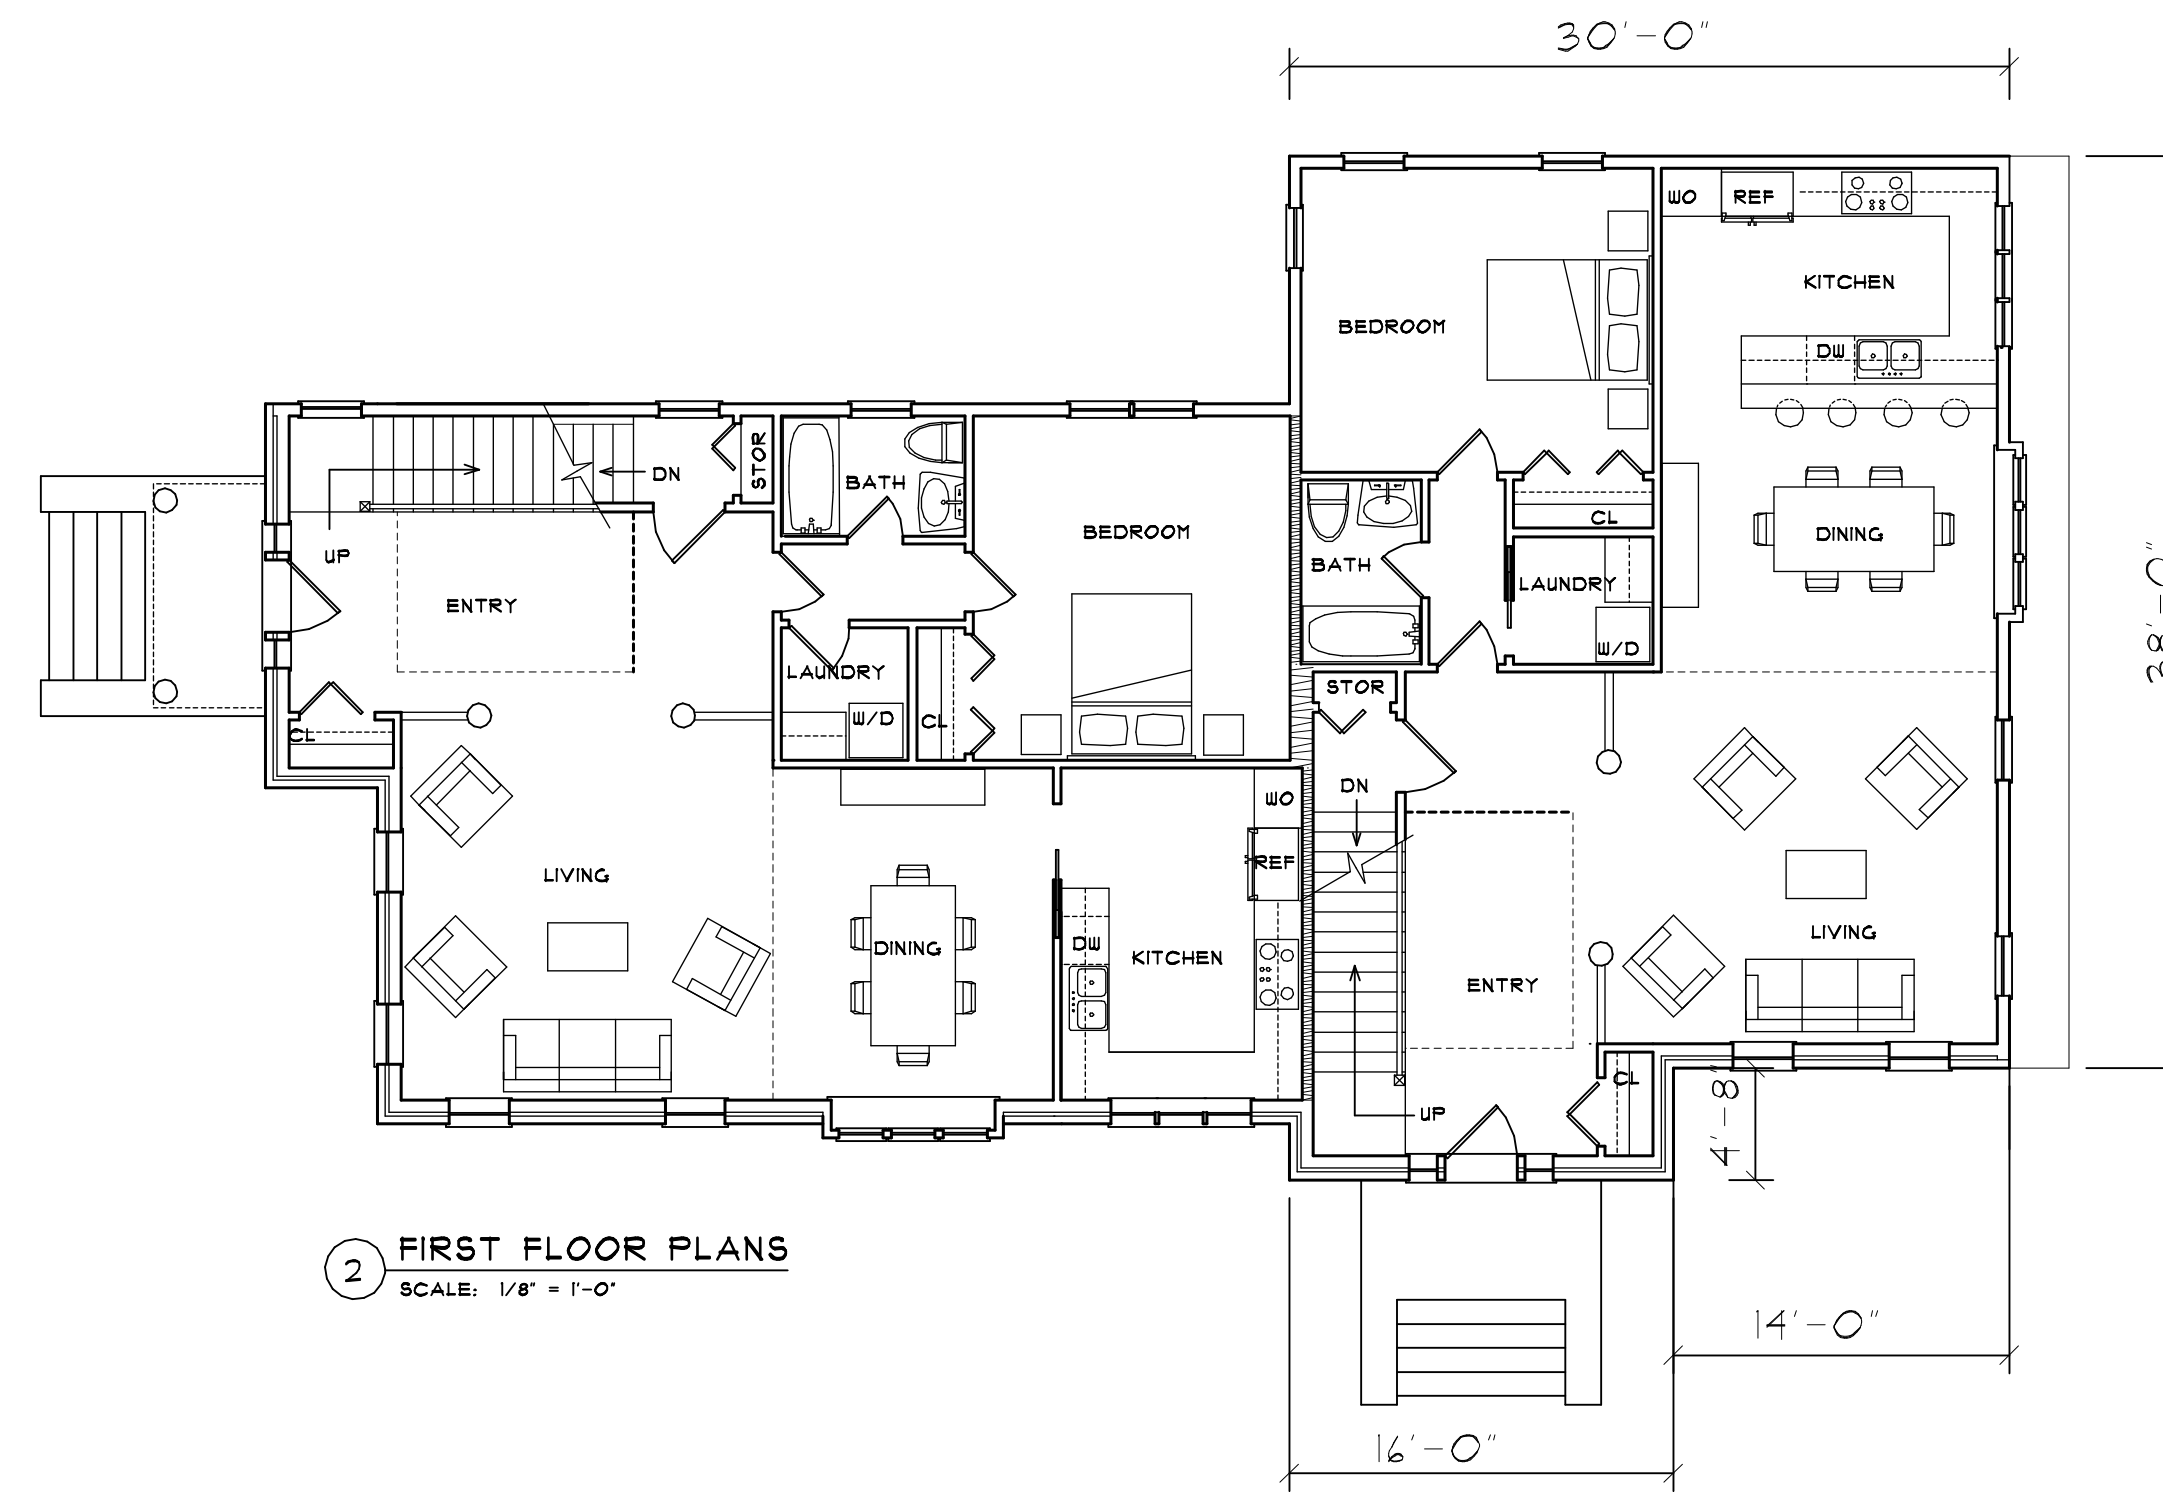


2 FIRST FLOOR PLANS
SCALE: 1/8" = 1'-0"

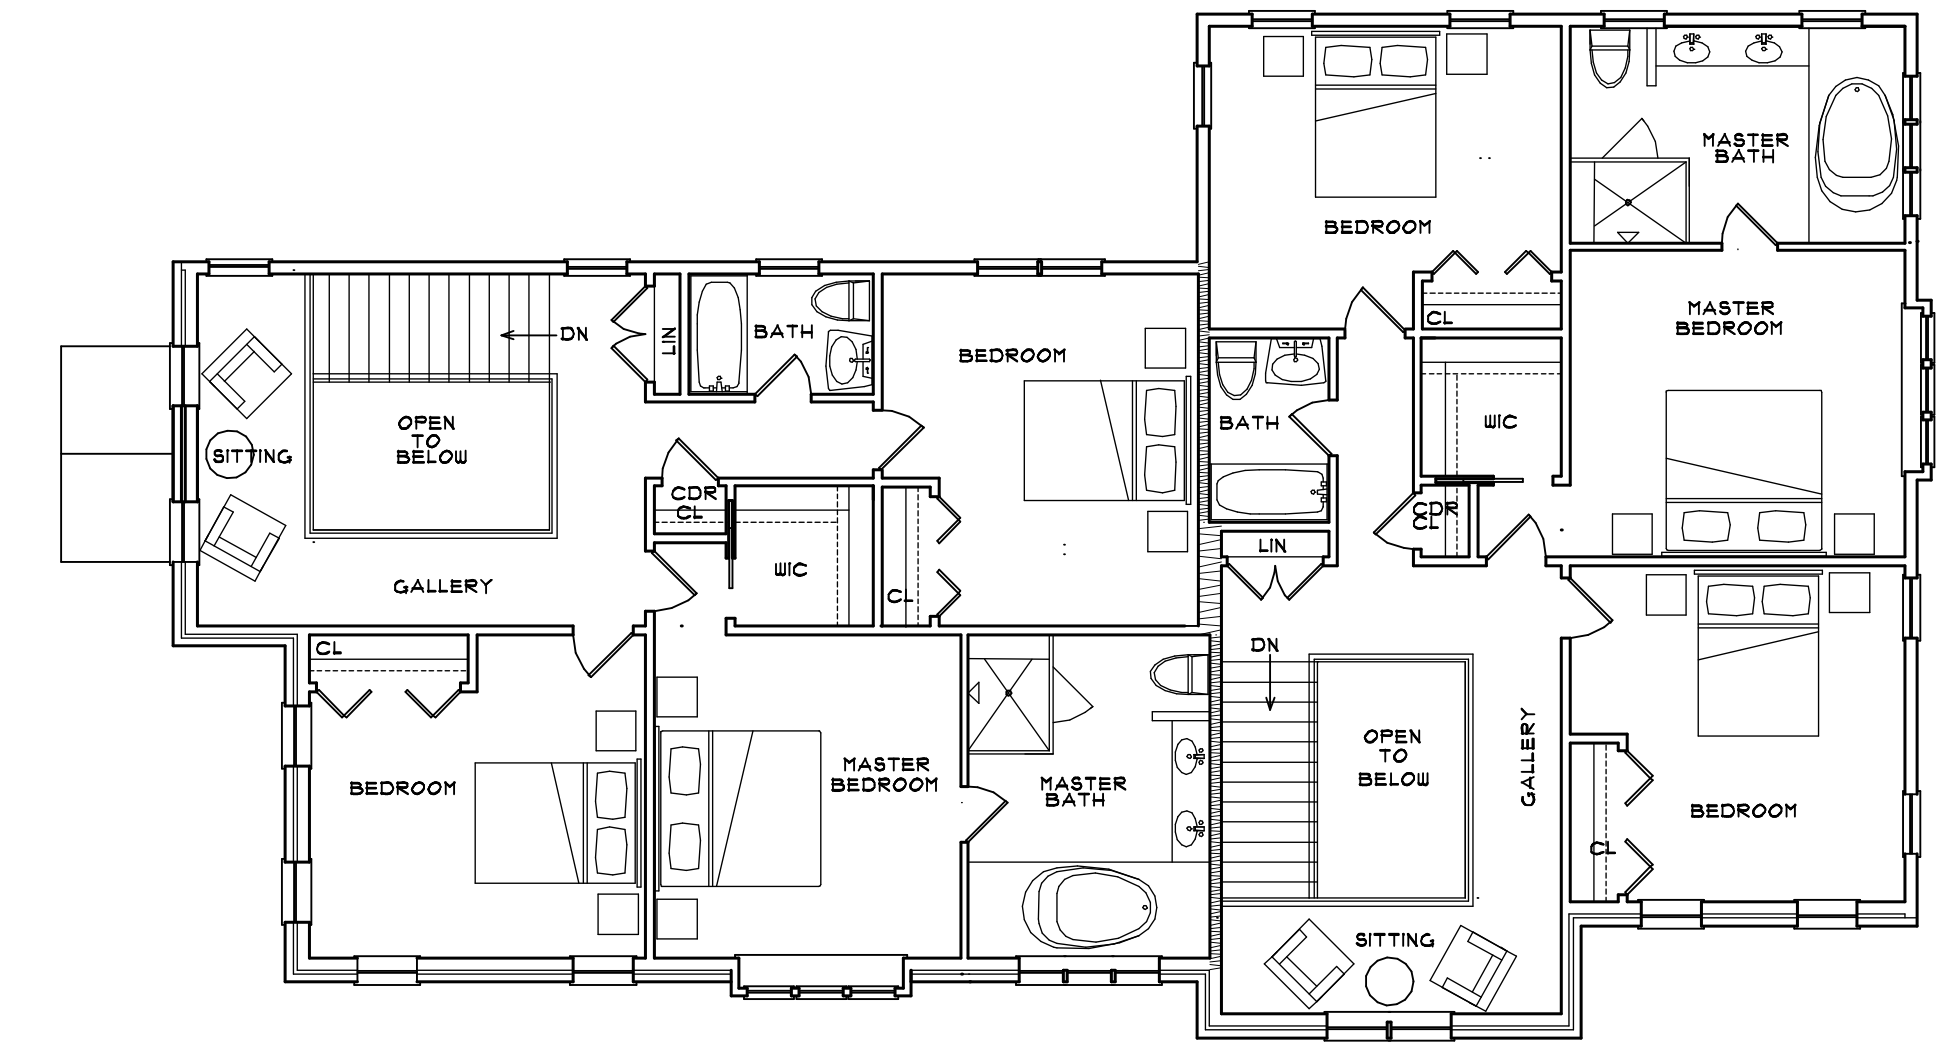


3 SECOND FLOOR PLANS
SCALE: 1/8" = 1'-0"


Units #3 & #4

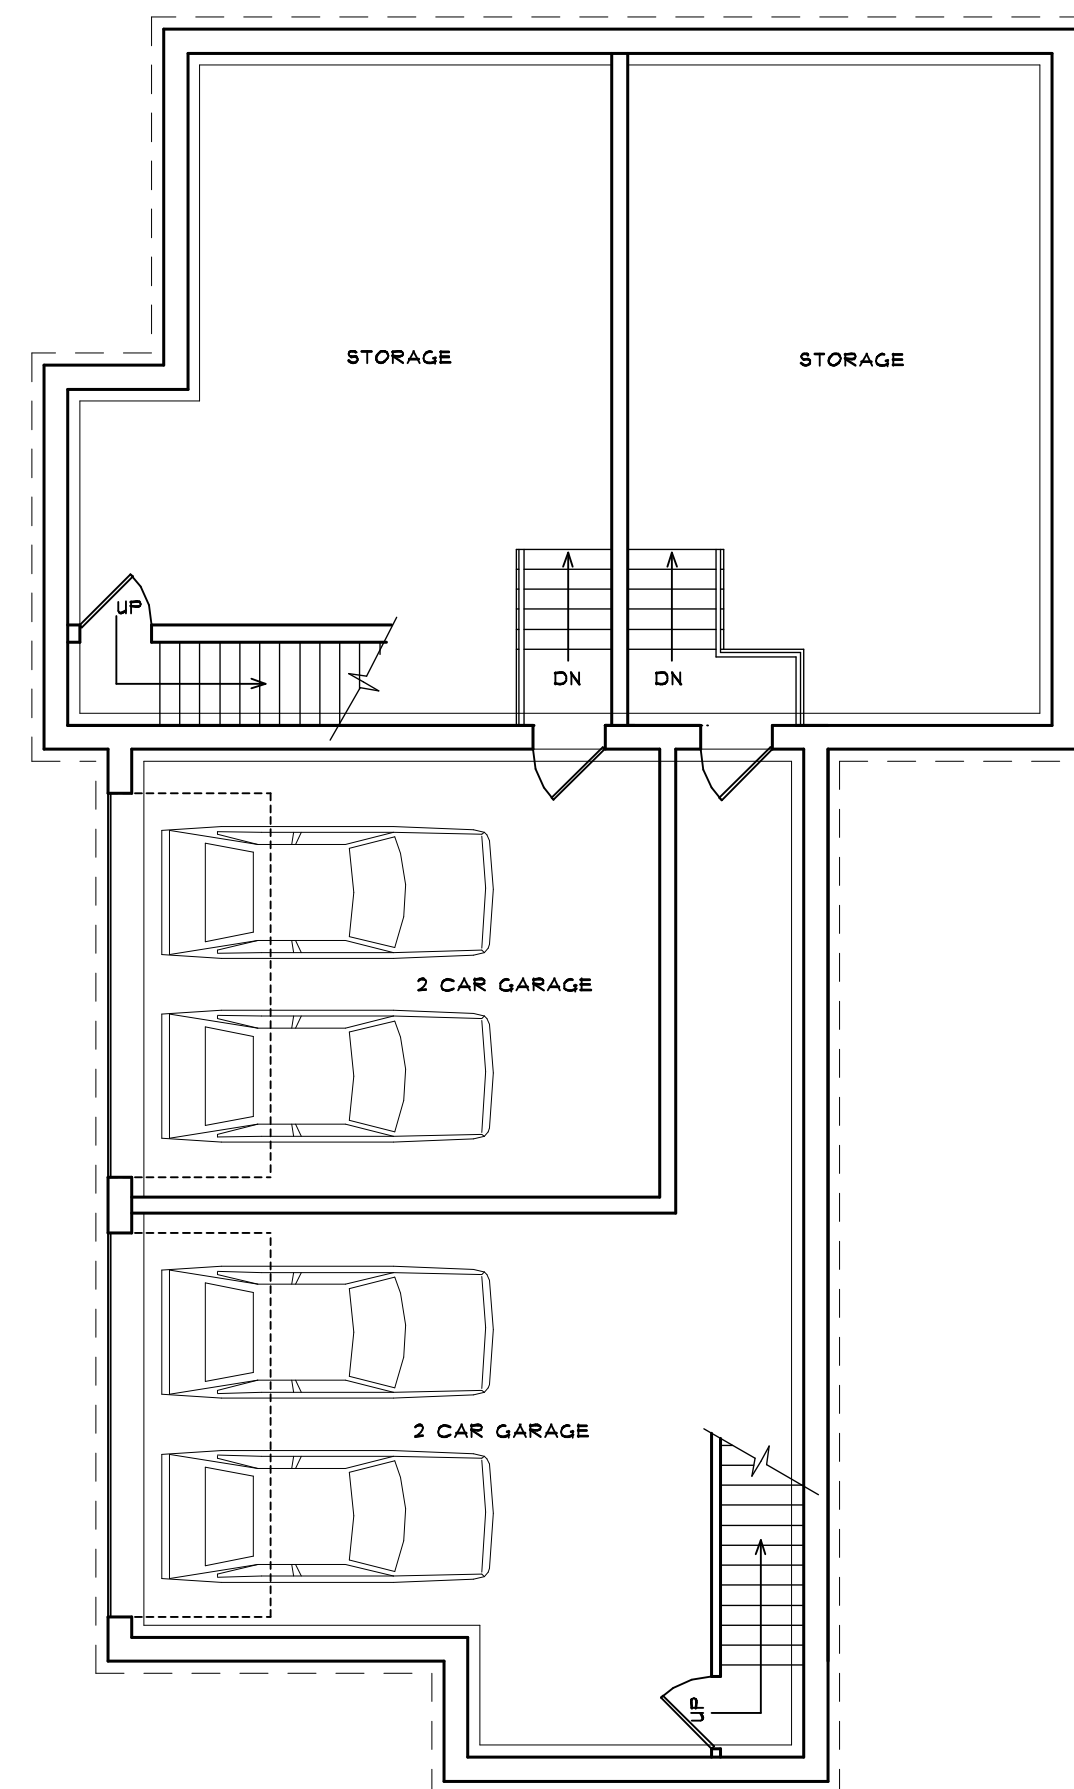

1 BASEMENT PLANS
SCALE: 1/8" = 1'-0"

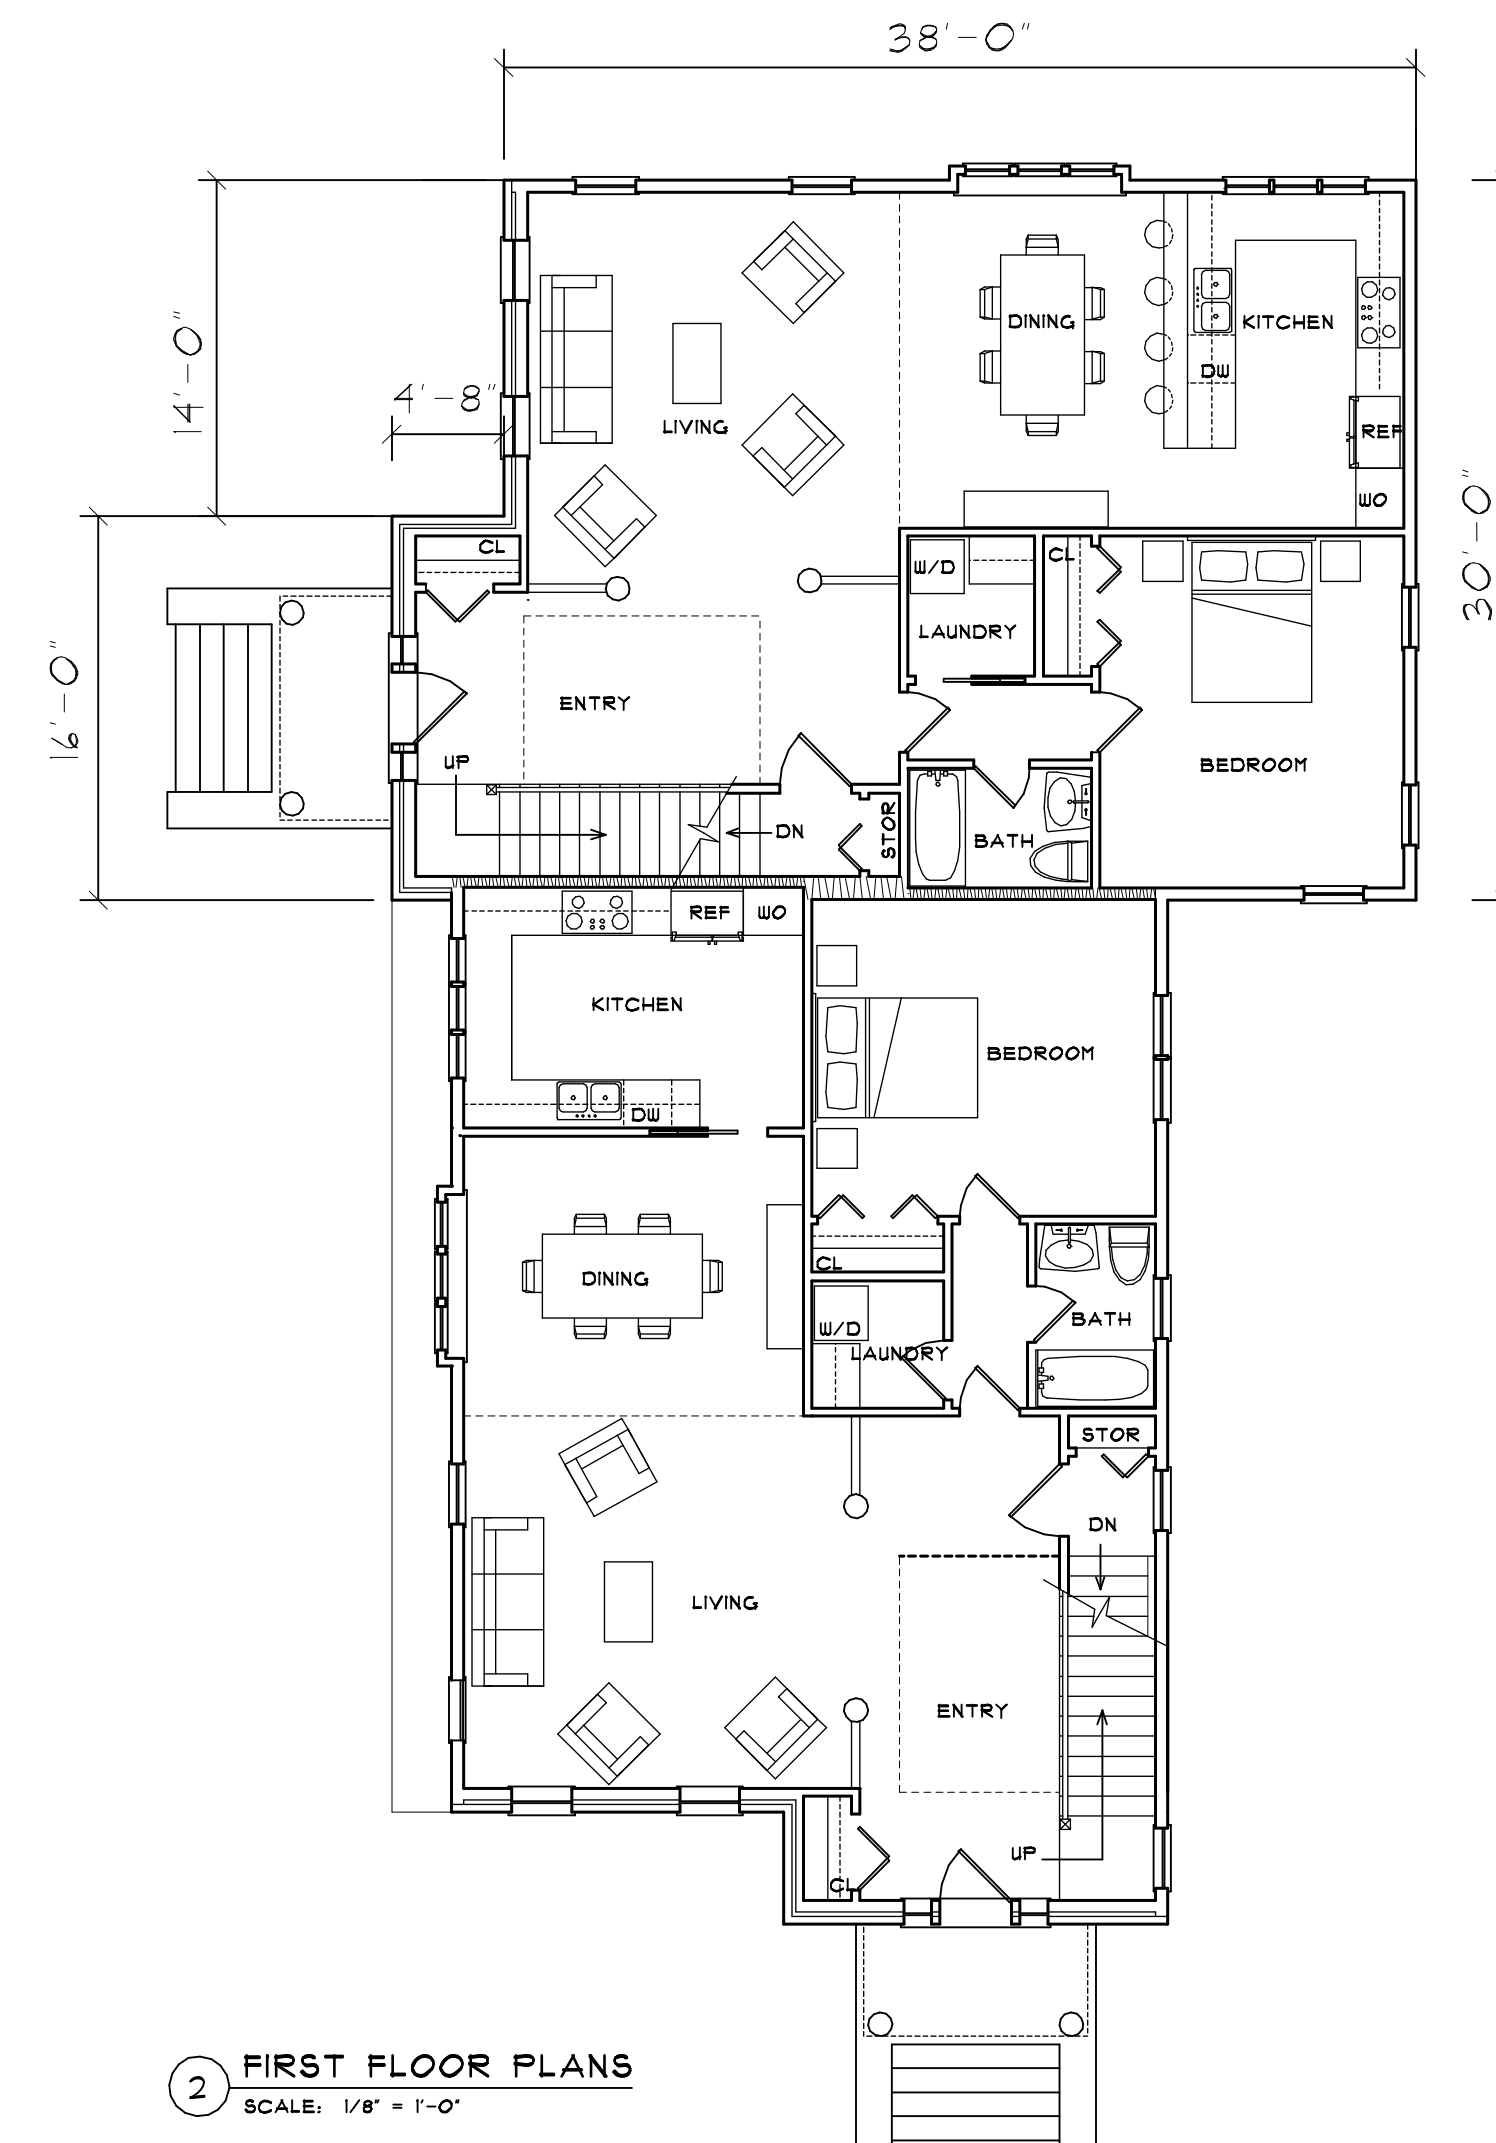

2 FIRST FLOOR PLANS
SCALE: 1/8" = 1'-0"

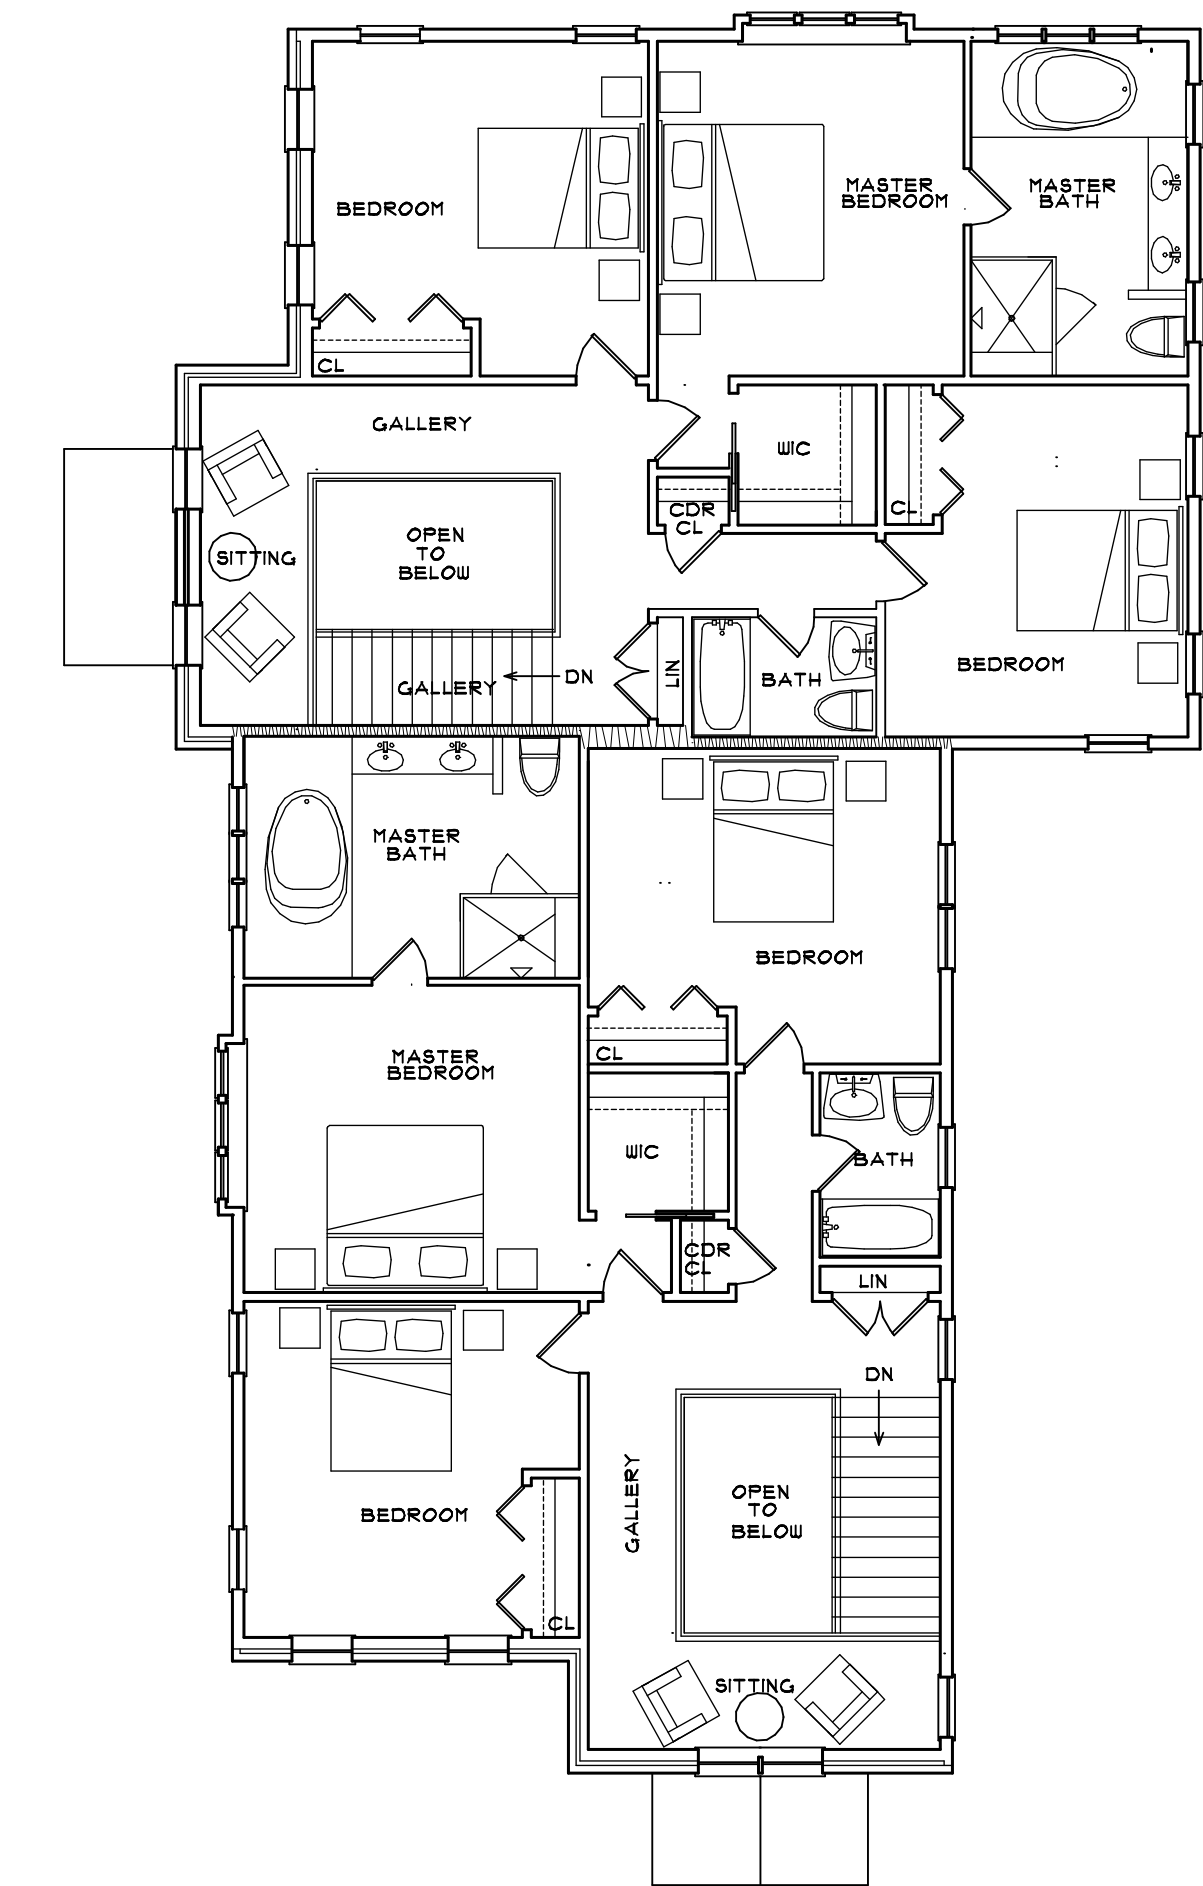

3 SECOND FLOOR PLANS
SCALE: 1/8" = 1'-0"