

Hillside Estates  
 Washington St. Wellesley, MA  
 Existing Site Plan 4.25.07



**archiments** 12 wyvern street #1 boston, massachusetts 02131  
 t 617 522 7447 csolarz@archiments.com

**~Existing Conditions Site Plan~**

**Washington Street**

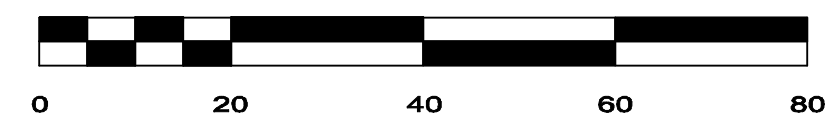
**Wellesley, Massachusetts**

Scale: 1"=20'    November 2, 2006

**VERNE T. PORTER Jr., PLS**

**Land Surveyors - Civil Engineers**

**354 Elliot Street, Newton, Ma. 02464**

	Design By:
	Checked By:
	Drawn By:

Sheet 1 of 1