

SITE SECTIONS


HILLSIDE ESTATES

WASHINGTON STREET, WELLESLEY, MA


CYNTHIA SOLARZ, AIA - ARCHITECT

RAY DUNETZ, ASLA - LANDSCAPE ARCHITECT

REQUESTED DRAWINGS APRIL 27, 2007

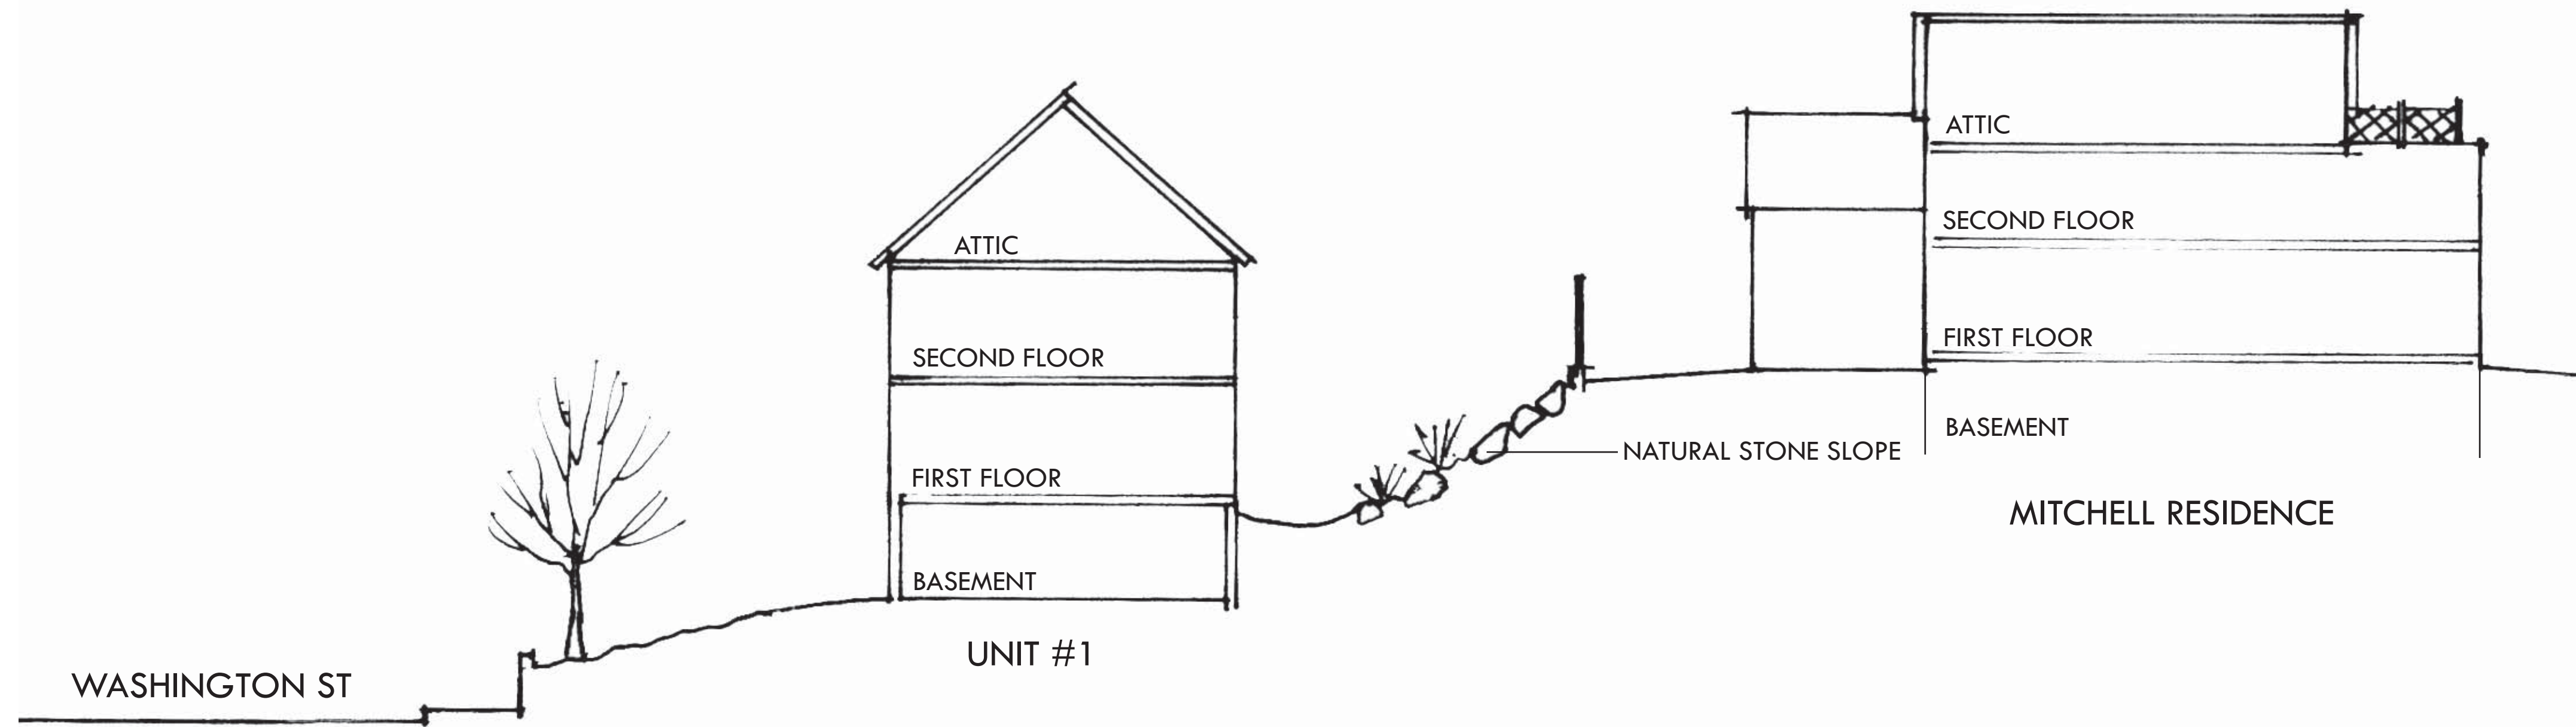

SITE SECTION A-A
SCALE 1" = 10'-0"

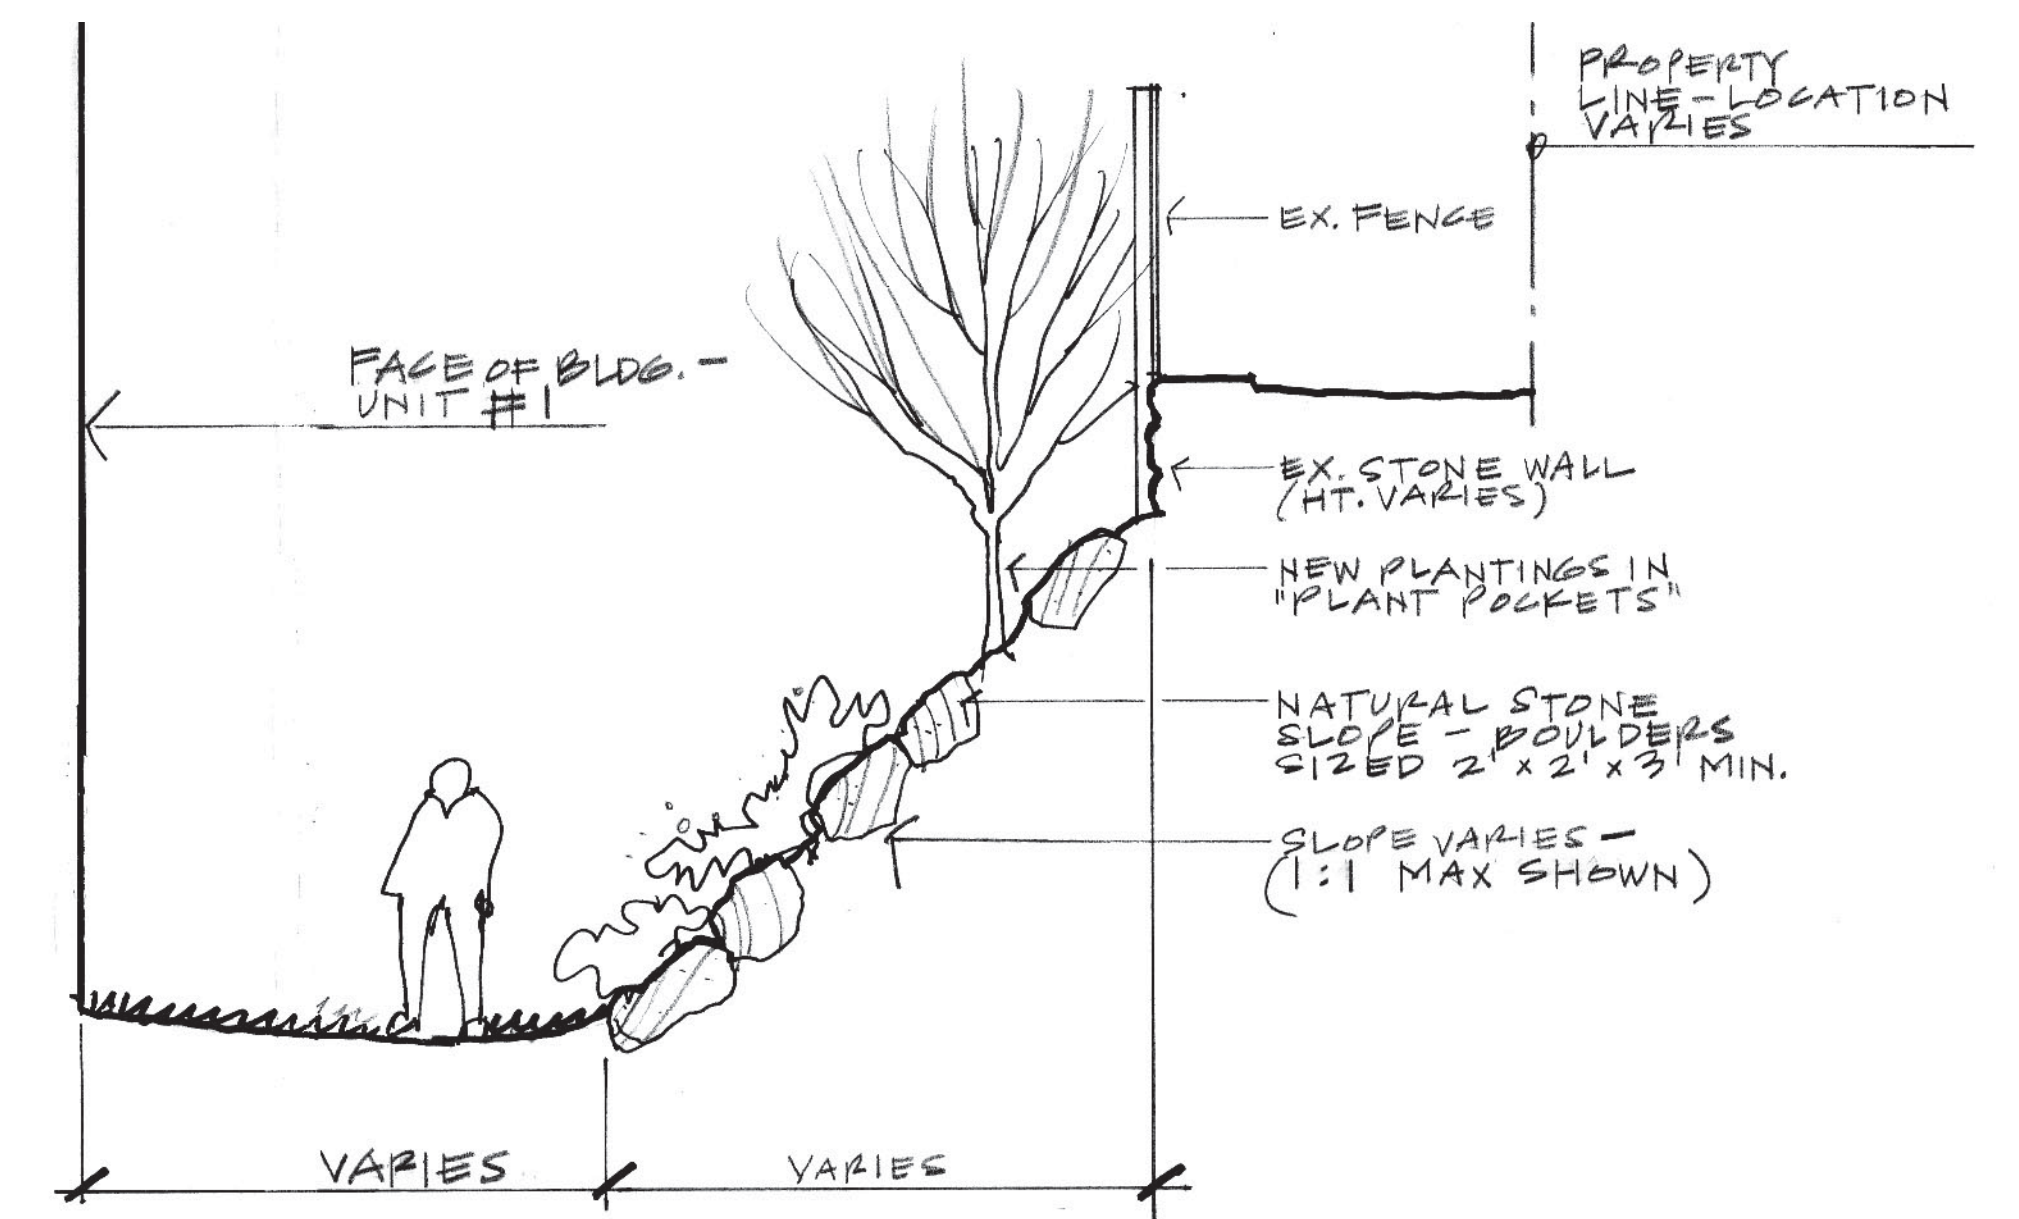

SITE SECTION B-B
SCALE 1/4" = 1'-0"